



35a Alamein Road Revesby Heights NSW

 5  3  2

Luxury Designer Home


Showcasing a sleek contemporary design, this luxurious home offers fluid and spacious interiors which flow seamlessly to the covered outdoor entertaining area and level enclosed rear yard.

- Sun filled interiors, open plan living and dining areas
- Undercover alfresco entertaining area overlooks secure level yard
- Modern stone kitchen features stainless steel appliances and casual meals bar
- Spacious master bedroom includes walk-in robes and ensuite
- Four additional oversized bedrooms, majority with built-in robes & balcony access
- Ducted air conditioning and security alarm system
- Double automated lock up garage with internal access, plenty of storage within the home
- Convenient highly sought locale

Type : Semi Detached
Date Available : Monday, 20th December 2021
Bond : 3,280
View : <https://www.brookes.net.au/lease/nsw/canterburybankstown/revesby-heights/residential/semi-detached/6768199>


Jodie Heeks
 m: 0413 447 299
 o: 9546 8666
 e: jh@brookes.net.au

Alexander Lapinski
 m: 0411 380 010
 o: 9546 8666
 e: al@brookes.net.au

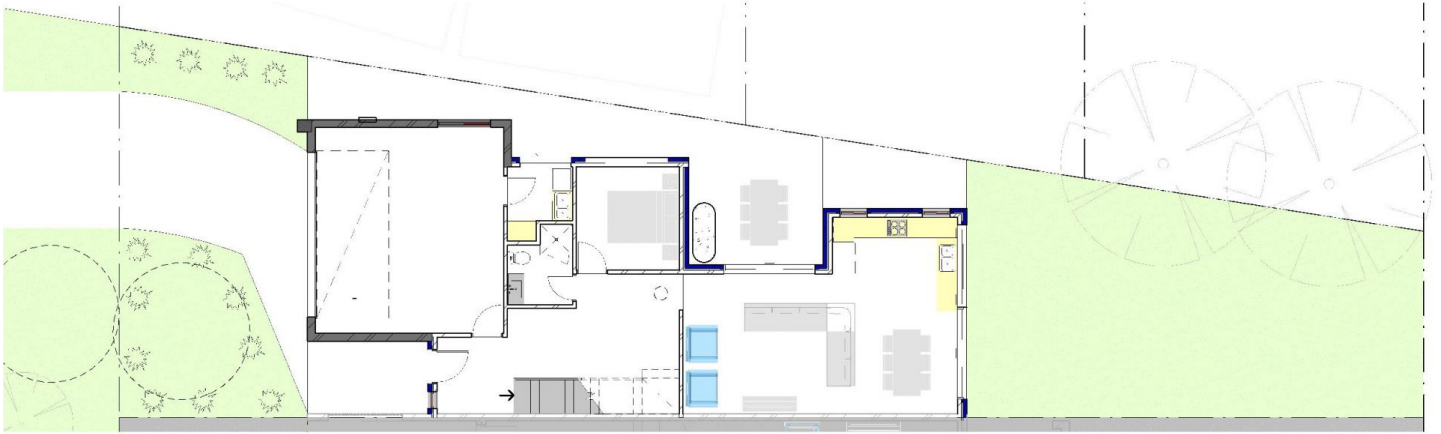

1 ground floor plan 35A Alamein Road

Scale 1:100

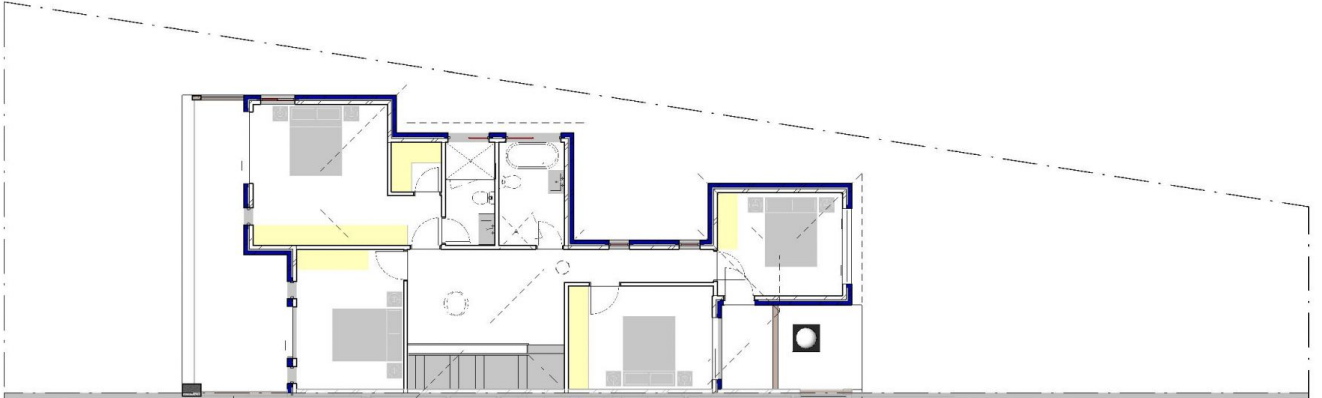

2 first floor plan 35A Alamein Road

Scale 1:100