

**Milperra**

**FLEXIBILITY PLUS**


Do you want a showroom? Do you want storage? Do you want exposure? Then you want this facility! Flexible terms, flexible areas, flexible landlord. Take one or two areas or the whole lot.

- Main road showroom available approx 350m<sup>2</sup>
- Storage areas available from 120m<sup>2</sup>
- Pallet storage available up to 200 spaces
- Pallet racking available
- Forklift available
- Flexible landlord
- All areas secured by back to base alarm

**Type** : Industrial  
**Building Size:** 120 sqm  
**View** : <https://www.brookes.net.au/lease/nsw/canterburybankstown/milperra/commercial/industrial/5756412>

**David Halyard**  
 m: 0434 742 222  
 o: 9546 8666  
 e: davidh@brookes.net.au

**Craig Atkinson**  
 m: 0412 001 650  
 o: 9546 8666  
 e: craig@brookes.net.au

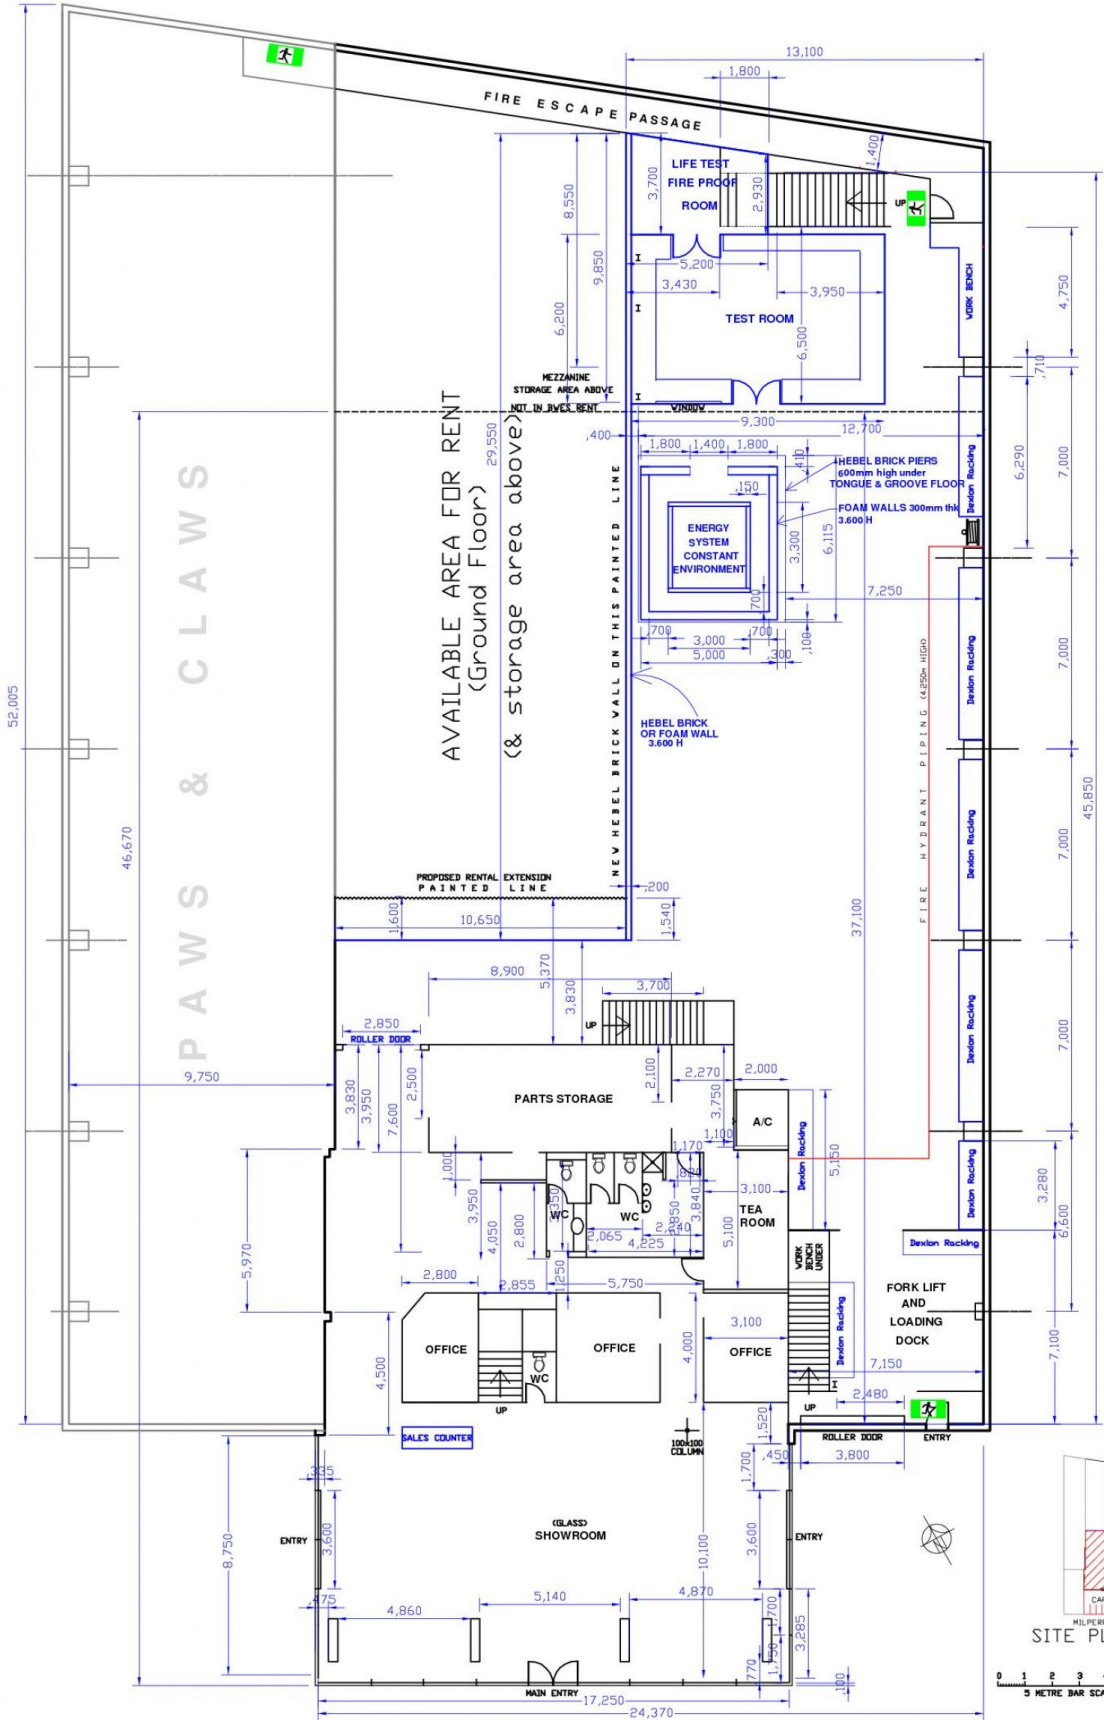

CLIENT- FOR BLACK & WHITE ENGINEERING SOLUTIONS PTY. LTD.  
 PROJECT- FLOOR LAYOUT & m<sup>2</sup> AREAS  
 273 MILPERRA RD, REVESBY. 2212 NSW

DETAILS-  
 FACTORY, OFFICES & SHOWROOM  
 EXISTING GROUND FLOOR PLAN

**DRAFTING SERVICES**  
 TRISH BARTLETT - MDB: 0414 65 3314  
 DRAWN 26-04-12 SCALE 1:200 (A3) DRG No. **BWE**